


DO NOT SCALE

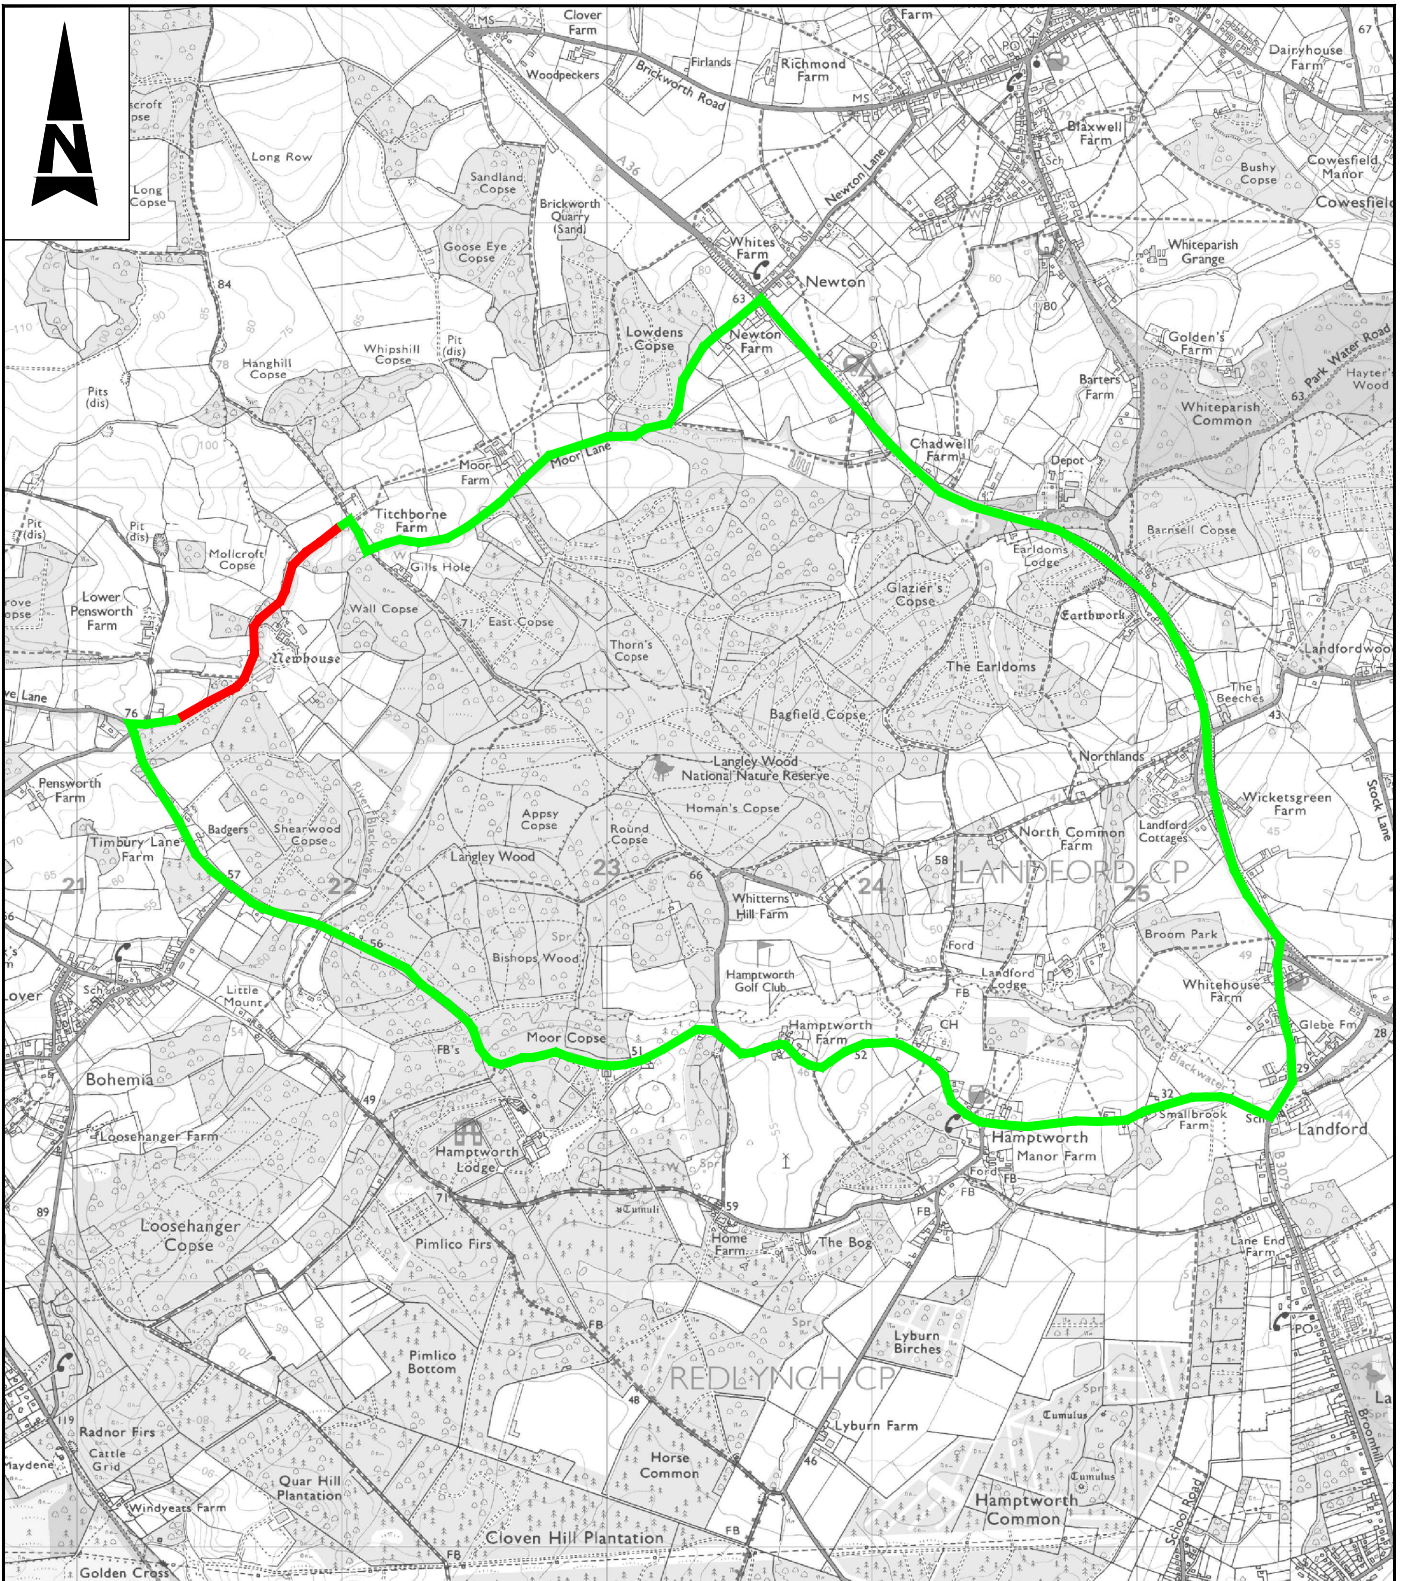

WC Brief No: TBC
 Client Finance Code: TBC
 Works Order No: TBC
 USRN: 44200214
 OS Grid Ref: 421182, 121111 to 421965, 121832
 Postal Area: SP5
 Philips Street Atlas: Page 211 E8
 Road Speed Limit: 60mph

THIS MAP IS REPRODUCED FROM ORDNANCE SURVEY MATERIAL WITH THE PERMISSION OF ORDNANCE SURVEY ON BEHALF OF THE CONTROLLER OF HER MAJESTY'S STATIONERY OFFICE. © CROWN COPYRIGHT. UNAUTHORISED REPRODUCTION INFRINGES CROWN COPYRIGHT AND MAY LEAD TO PROSECUTION OR CIVIL PROCEEDINGS. 100049050, 2014

- Notes**
- Limits of work are approximate and are to be agreed on site with the Engineer.
- Key**
- Proposed Closure
 - Proposed Diversion Route

| SAFETY, HEALTH AND ENVIRONMENTAL INFORMATION | | | | |
|---|-------------|-----|------|------------|
| IN ADDITION TO THE HAZARDS/RISKS NORMALLY ASSOCIATED WITH THE TYPES OF WORK DETAILED ON THIS DRAWING, NOTE THE FOLLOWING SIGNIFICANT RESIDUAL RISKS | | | | |
| CONSTRUCTION | NONE | | | |
| MAINTENANCE/CLEANING | NONE | | | |
| USE | NONE | | | |
| DECOMMISSIONING/DEMOLITION | NONE | | | |
| C1 | First Issue | GSC | | |
| Rev | Description | By | Date | Chk'd Auth |

Atkins Limited
 Consulting Engineers,
 County Gate, County Way
 Trowbridge, Wiltshire
 BA14 7FJ
 Tel: 01225 730360
 www.atkinsglobal.com

Client
 Wiltshire Council
 Where everybody matters

Project
 Surface Treatments 2017/2018
 Surface Dressing Schemes

Title
 SD0224
 Moor Lane
 Proposed Diversion Route

Sheet Size Original Scale
 A4 NTS

Status Drawing Number
 S2 WHCC_HM-ATK-HGN-1718-SD0224-DR-D-0003

Checked
 GSC
 Date 25/01/17

Authorised
 Date

Rev
 C1